

**Houselights/ Workers:**

Row F: L=Ch.901 (DMX 500)  
Row F: R=Ch.902 (DMX 501)  
Row D: L=Ch.903 (DMX 502)  
Row D: R=Ch.904 (DMX 503)  
Row B: L=Ch.905 (DMX 504)  
Row B: R=Ch.906 (DMX 505)  
DSR: Ch.907 (DMX 506)  
DSL: Ch.908 (DMX 507)  
Upstage: Ch.909 (DMX 508)

**4-Channel Dimmer USL**

Ch.91-94 (DMX 13-16)

**4-Channel Relay USR**

Ch.80, 101-103 (DMX 17-20)

**KEY:**

 4x ETC ColorSource 25-50 Zoom

 2x ETC S4 Junior 25-50

 3x Selecon Rama 1kw Fresnel

 6x Selecon Acclaim 650w Fresnel

 4x ETC Deep Blue ColourSource Par  
+narrow (rotatable) diffusion

 4x ETC Original ColourSource Par  
+medium (fixed) diffusion

 4x Acclaim Zoom-spot  
(rigged but not in generic rig use)

 2x Cameo-Q Pinpoint RGBW


 1x 12" Mirror Ball with motor

 Yamaha DXR10/12 Speaker

 Yamaha DXS12 Sub

 Christie DWU630-GS 6375  
Laser Projector

Please note, The Woodshed is limited to  
a SINGLE 32A 3-phase power supply

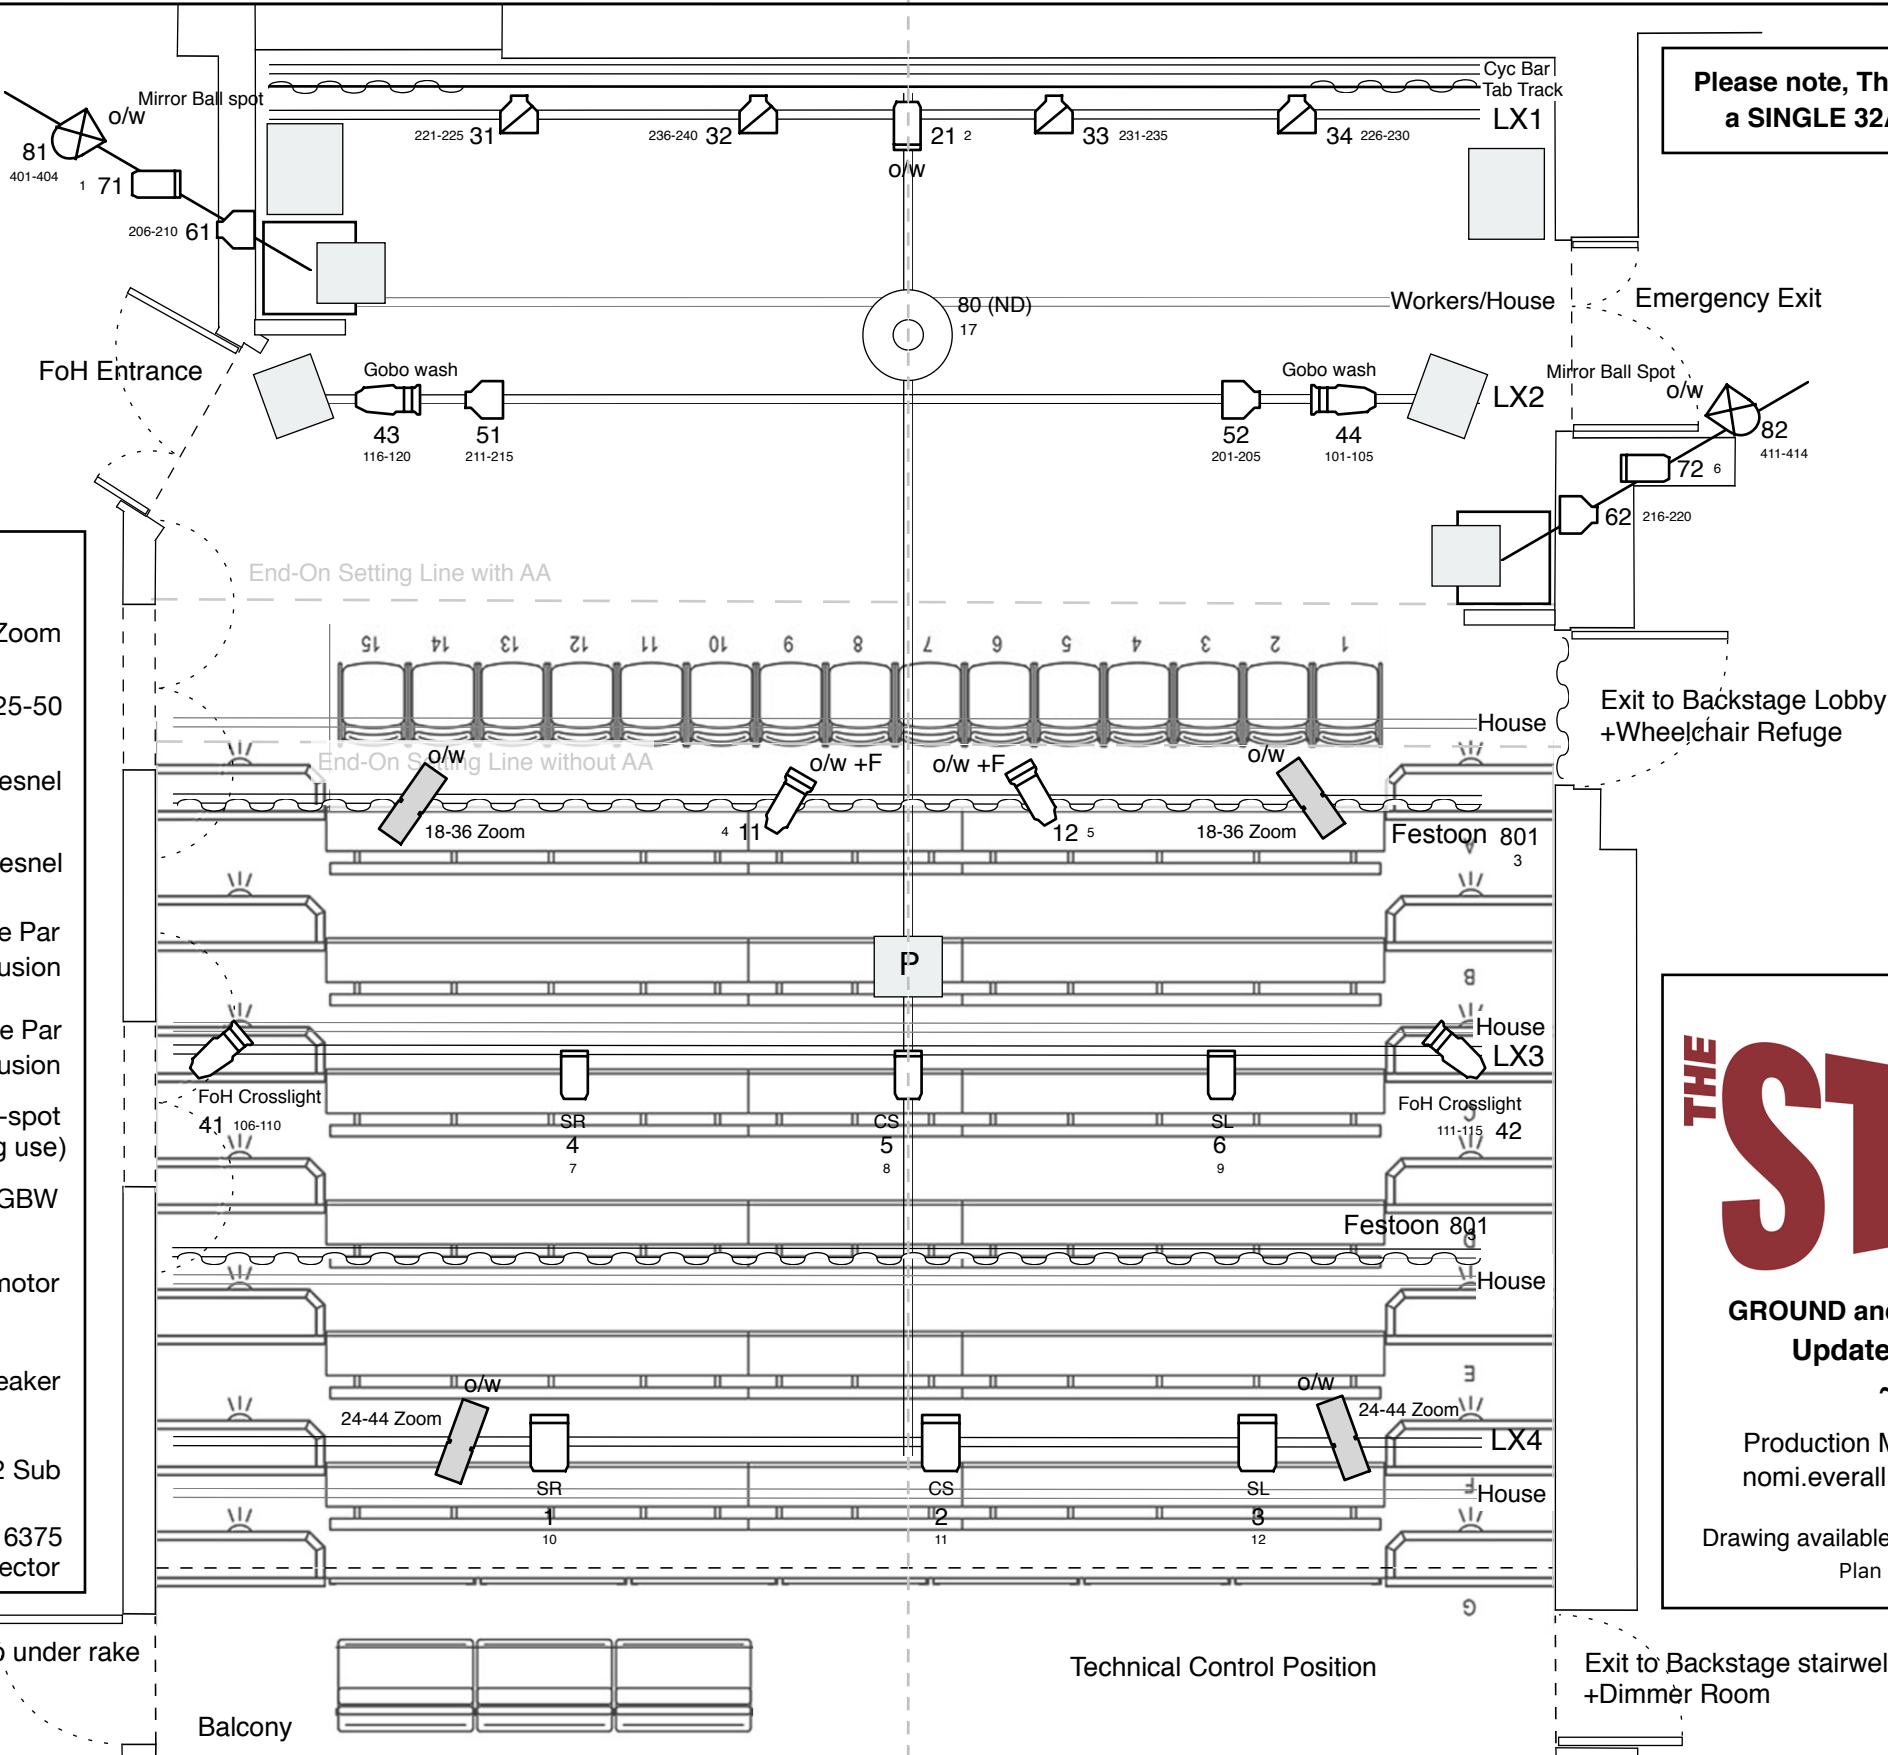

The Woodshed  
**THE STORY MUSEUM**

**GROUND and STANDARD RIG PLAN**  
**Updated for Winter 2026**  
**~1:50 at A3**

Production Manager: Nomi Everall  
nomi.everall@storymuseum.org.uk

Drawing available as an LXFree file on request  
Plan drawn: 09/09/2026